


NOTES:

1. All dimensions provided are indicative only. Any critical dimensions to be confirmed on location.

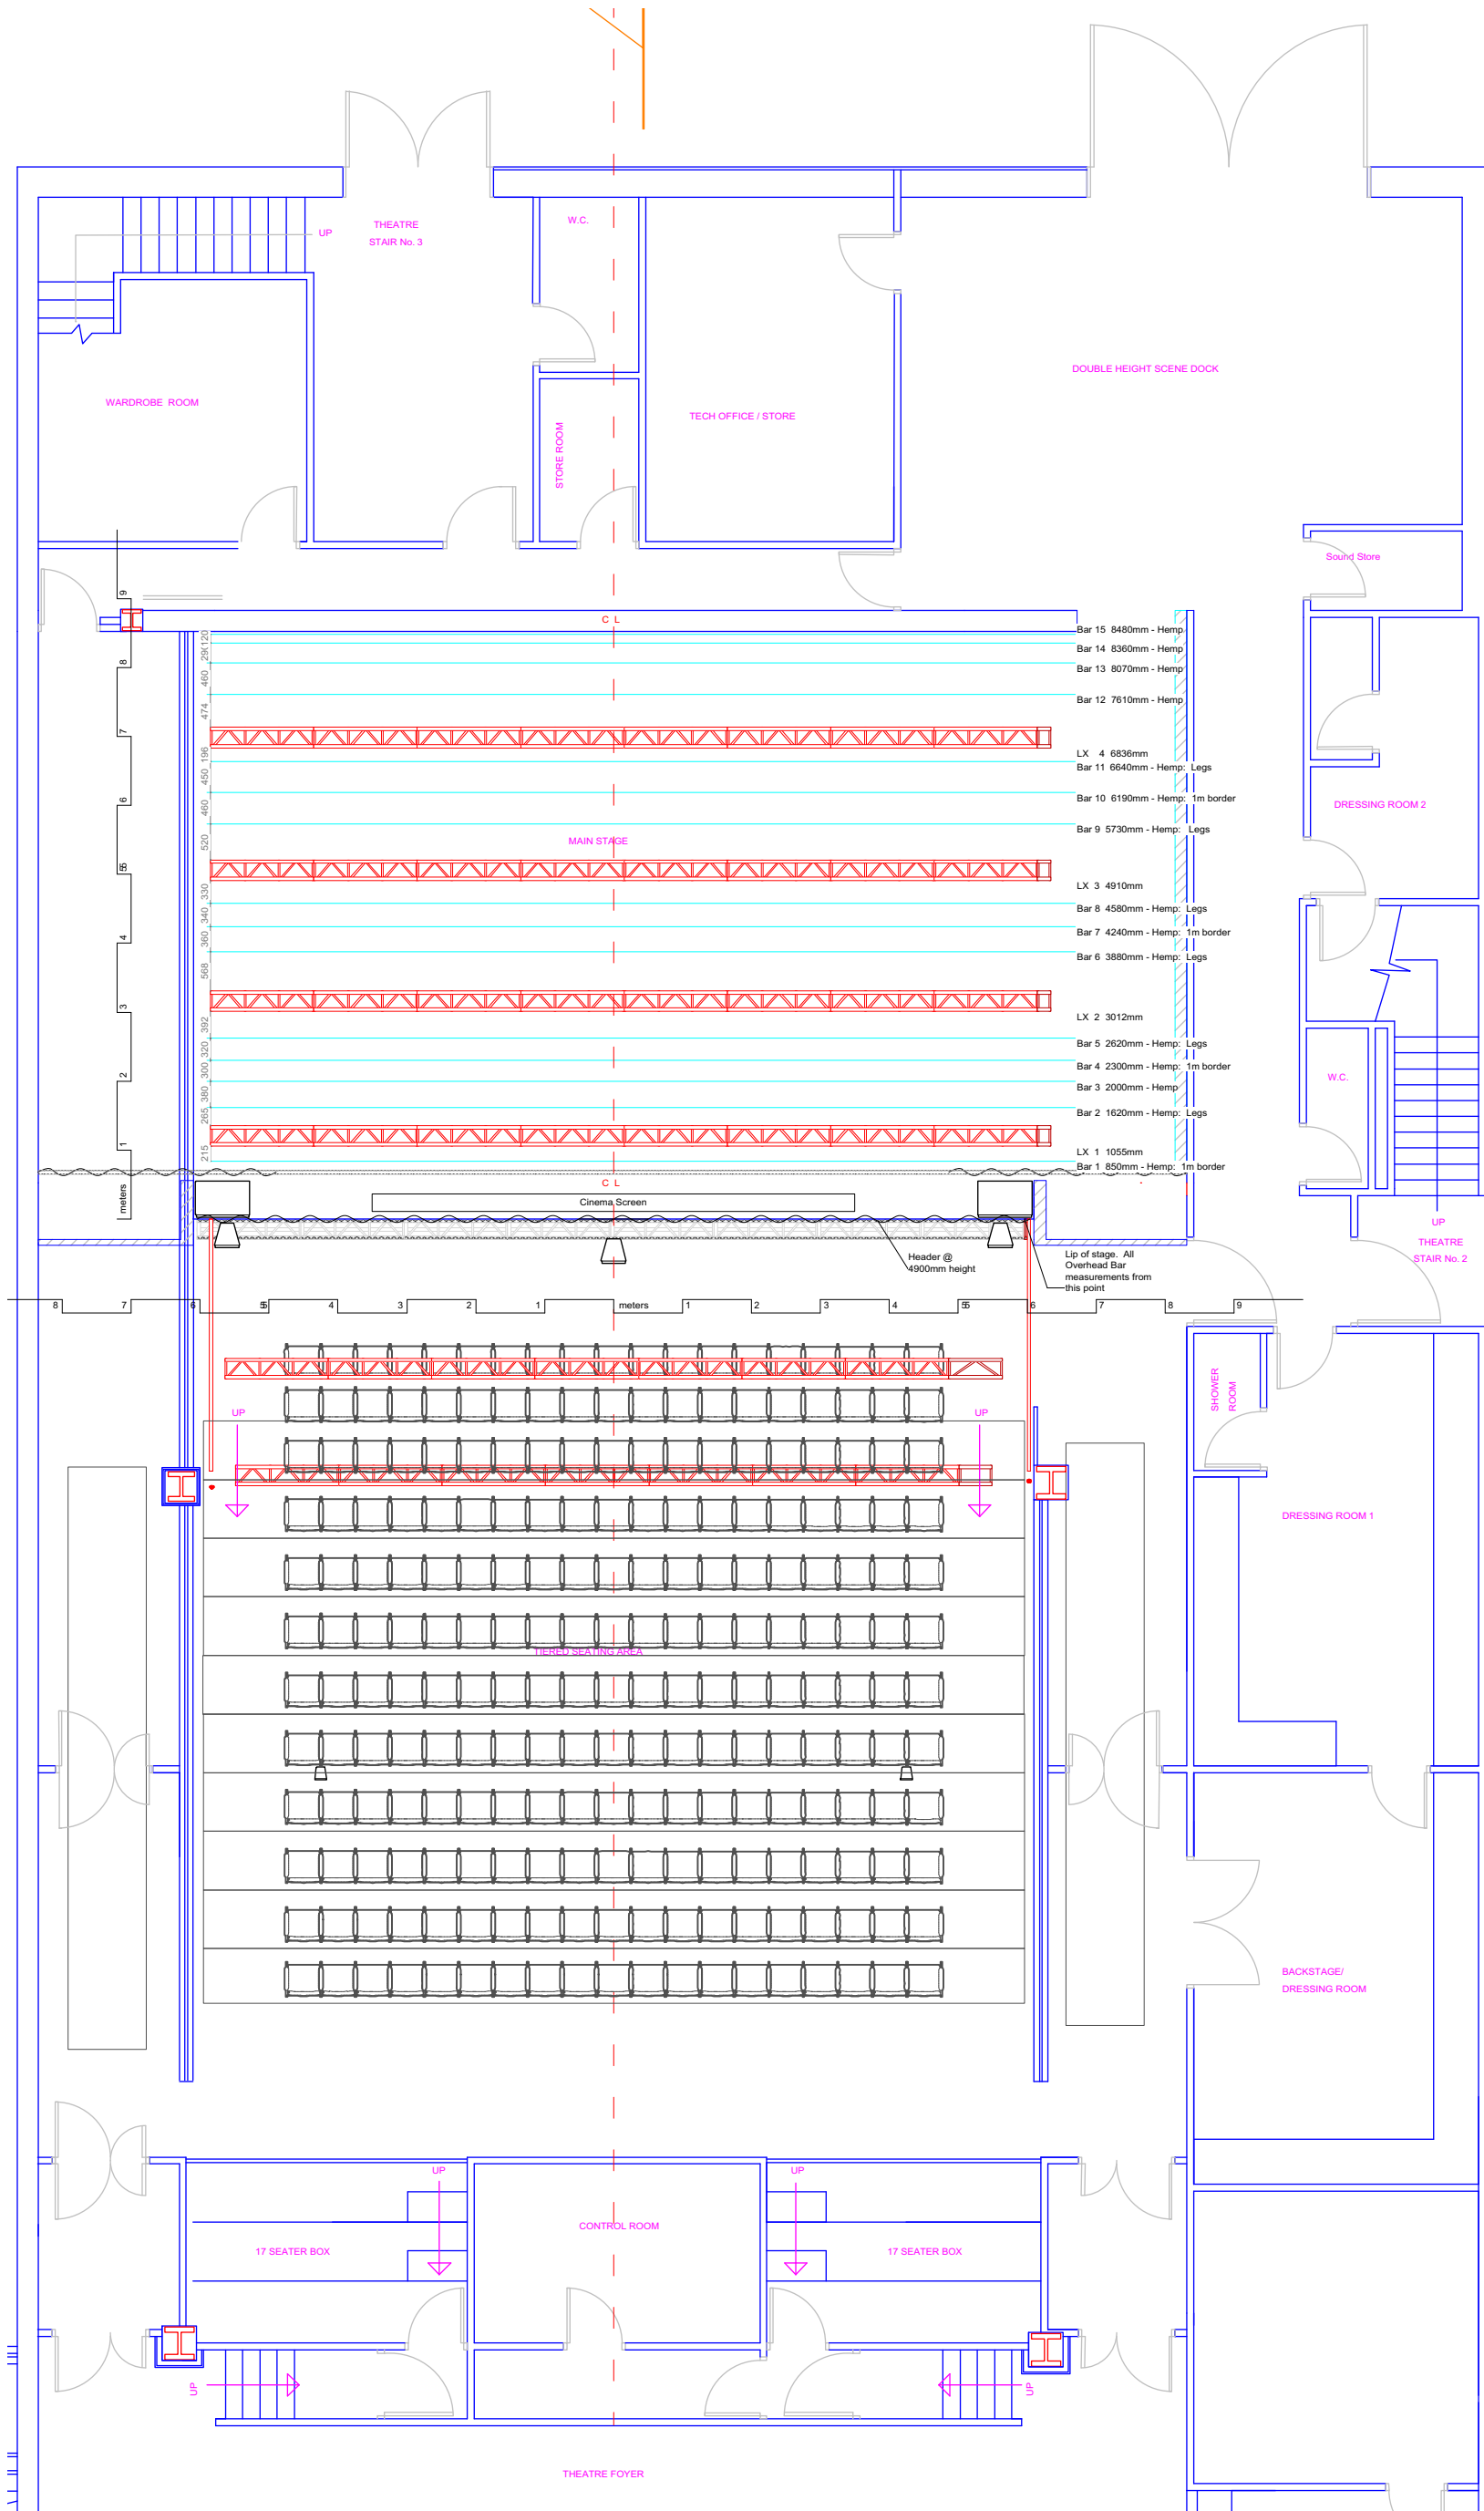


0	Initial Issue	SS	16/02/17
Rev.	Description	Drawn/Checked	Date

Drawing Title
**STAGE AND AUDITORIUM
 TECHNICAL LAYOUT -
 LIGHTING TRUSSES**

Drawn by :	SS	Date :	March 2017
Checked by :		Date :	
Approved by :		Date :	

Scales : 1:100 @ A3

Drawing No. :	PAV - 001	Revision:	2.1
---------------	-----------	-----------	-----

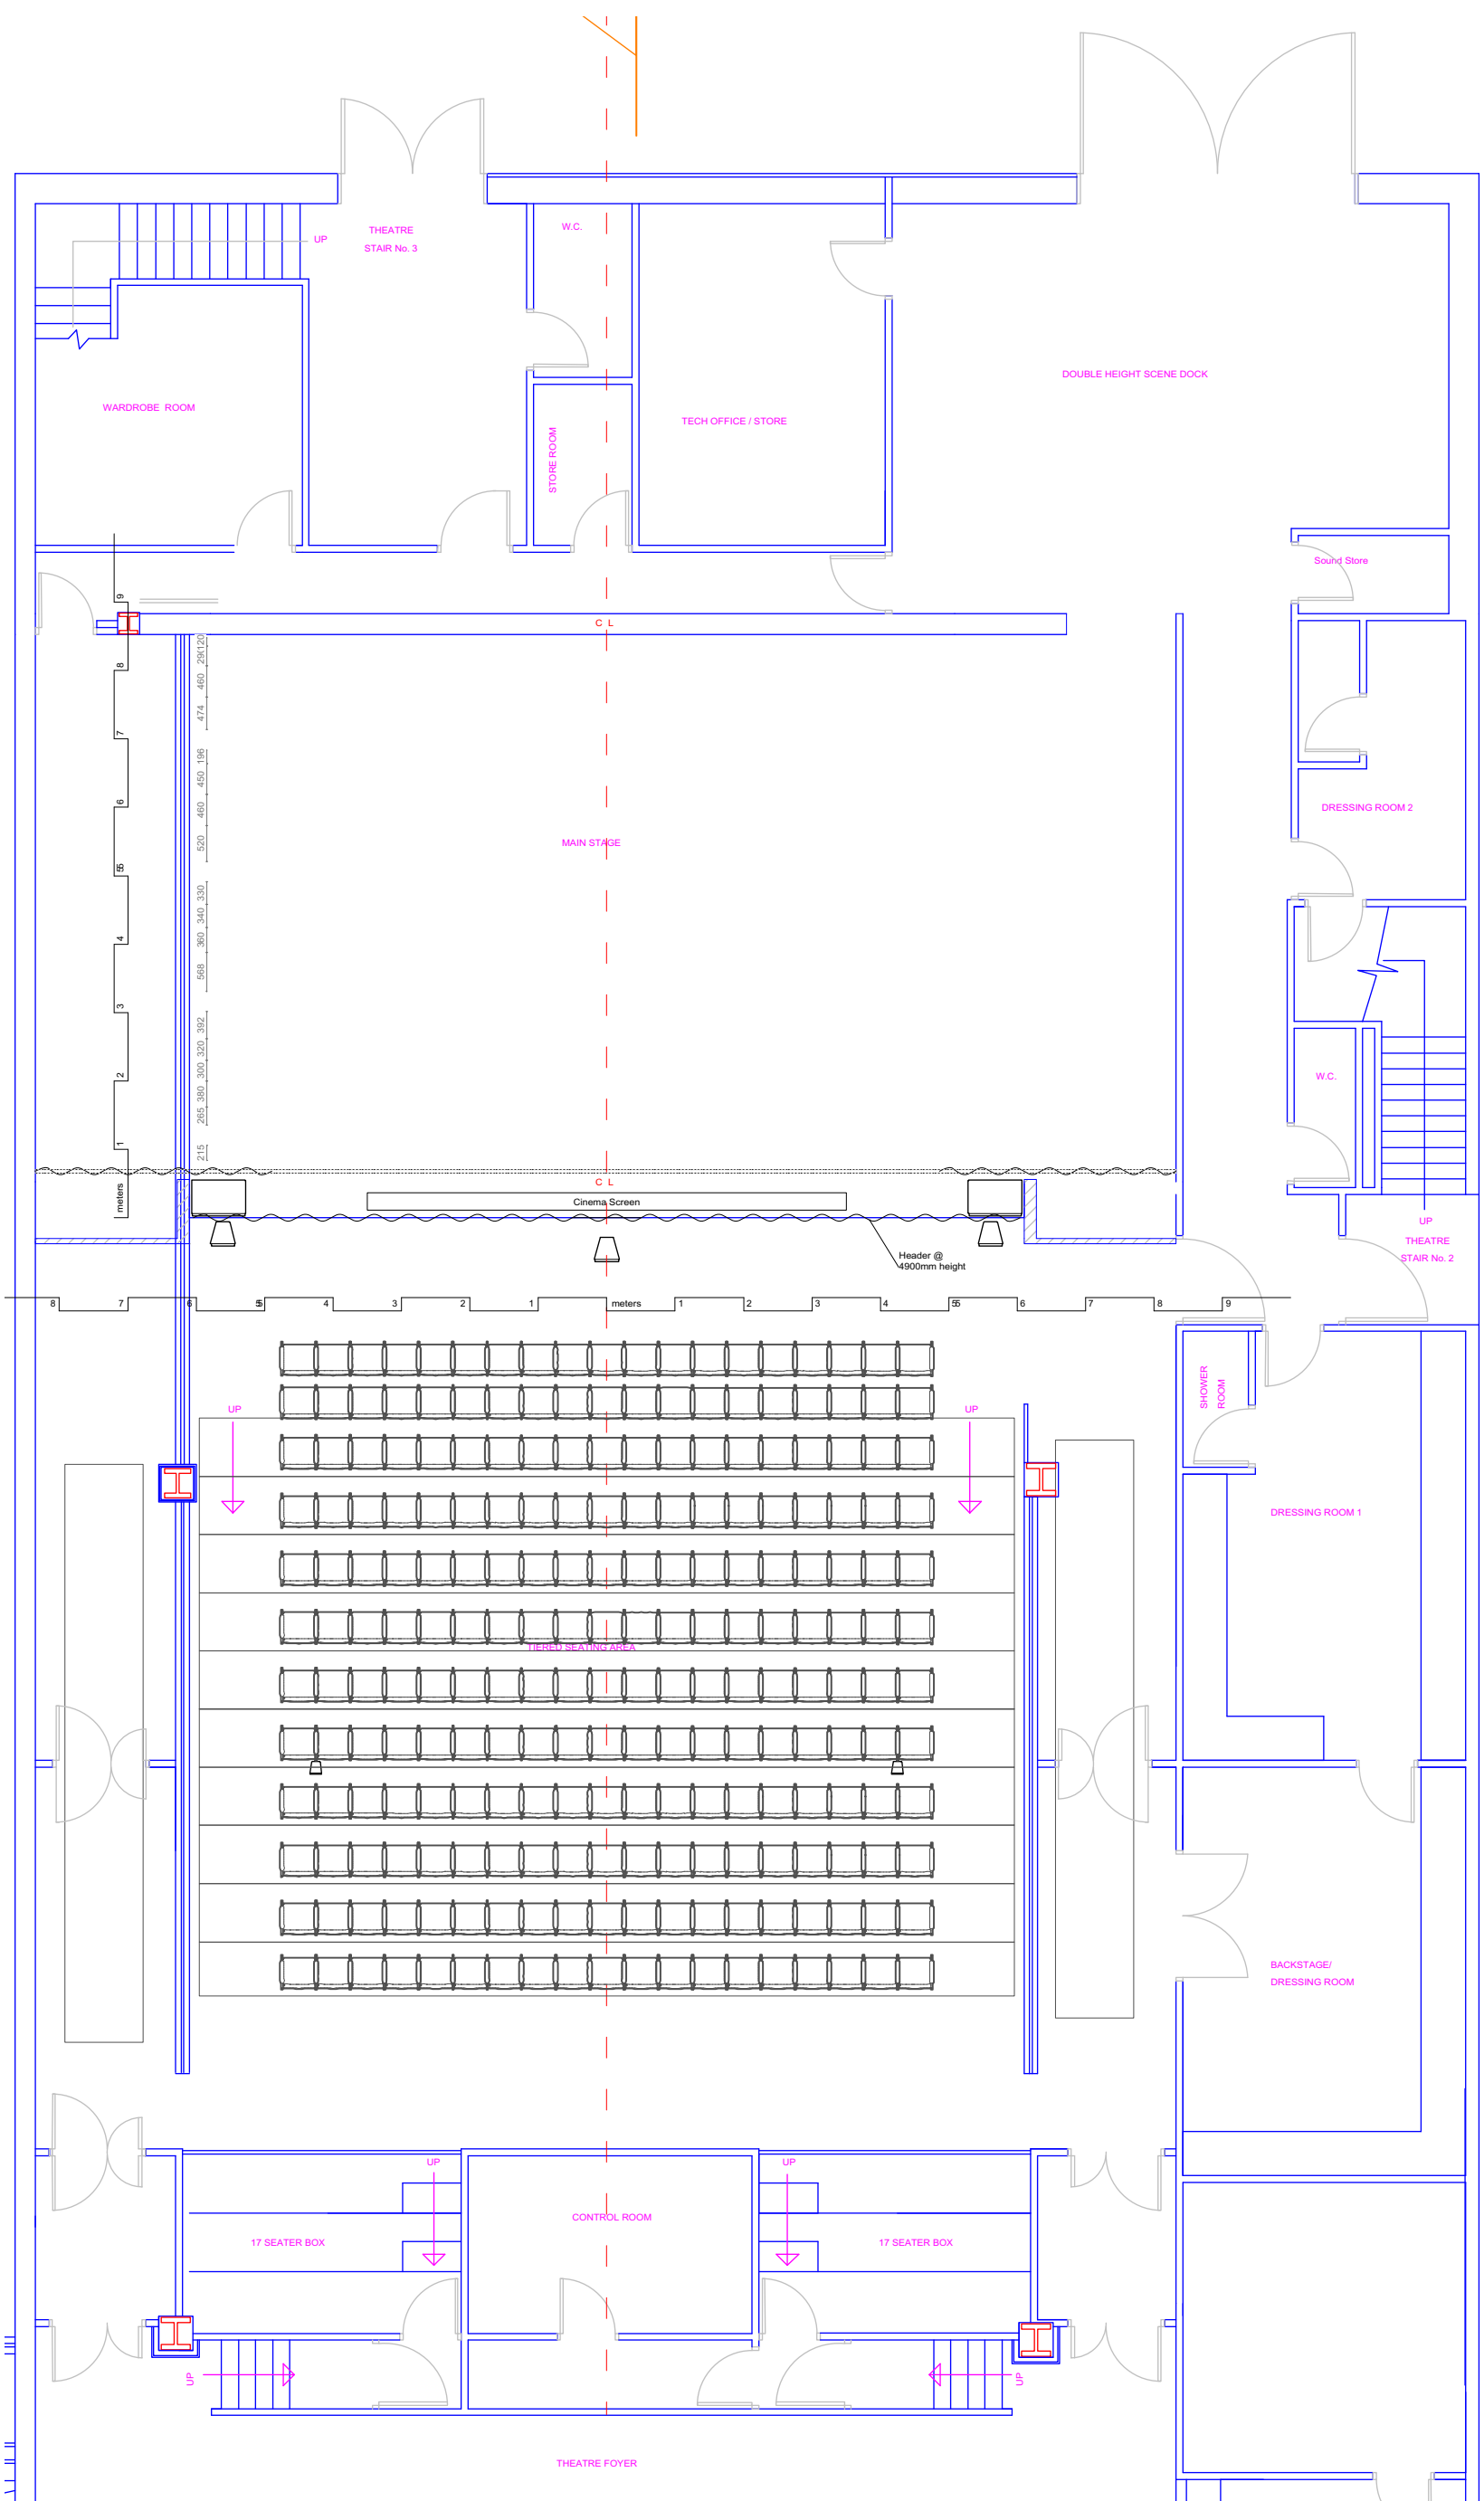


0	Initial Issue	SS	16/02/17
Rev	Description	Drawn/Checked	Date

**STAGE AND AUDITORIUM
TECHNICAL LAYOUT -
STAGE PLAN**

Drawn by :	SS	Date :	March 2017
Checked by :		Date :	
Approved by :		Date :	

Scale :	1:100 @ A3
Drawing No. :	PAV - 002
Revision :	2.1


1. All dimensions provided are indicative only. Any critical dimensions to be confirmed on location.

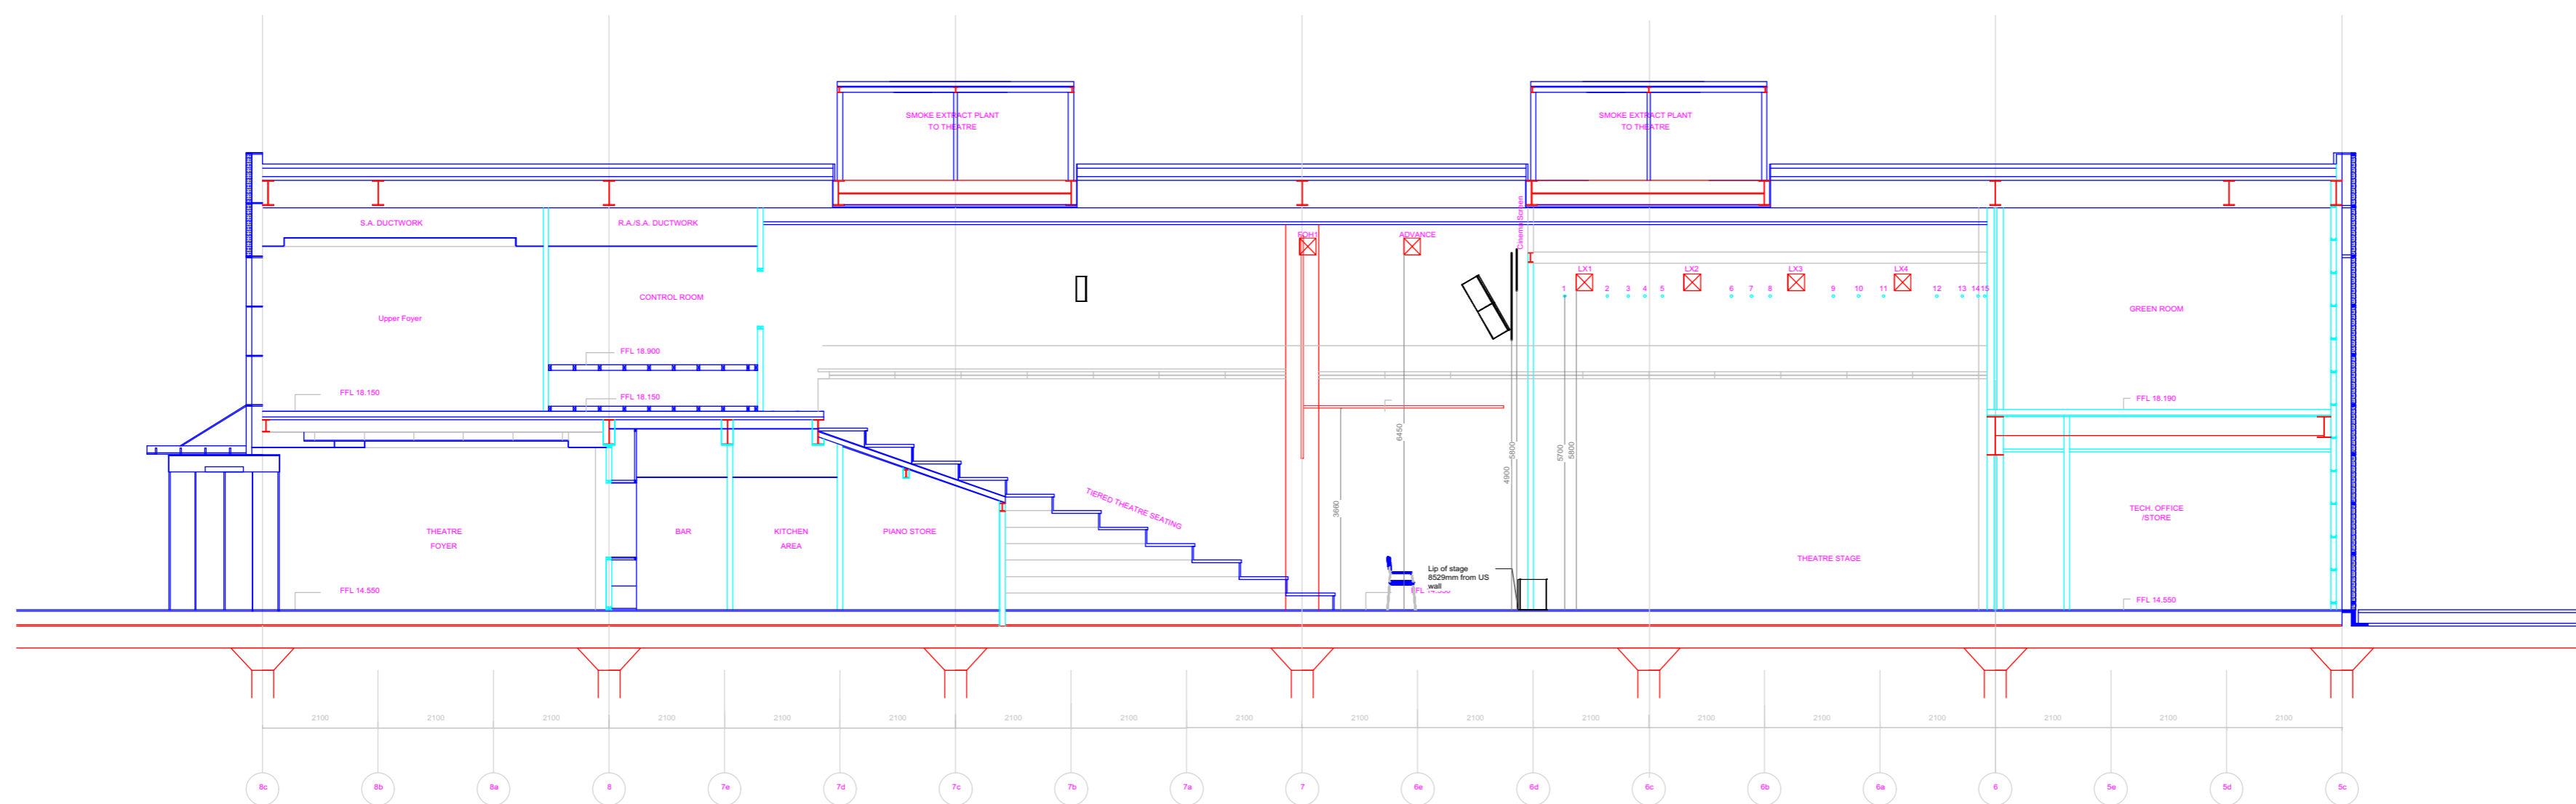

SECTION A-A

Rev.	Description	Drawn/Checked	Date
0	Initial Issue	SS	16/02/17
Drawing Title			
SECTION A-A			
Drawn by : ED.		Date : March 2017	
Checked by :		Date :	
Approved by :		Date :	
Scales : 1:100 @A2			
Drawing No. : PAV - 003			Revision: 2.1

1. All dimensions provided are indicative only. Any critical dimensions to be confirmed on location.

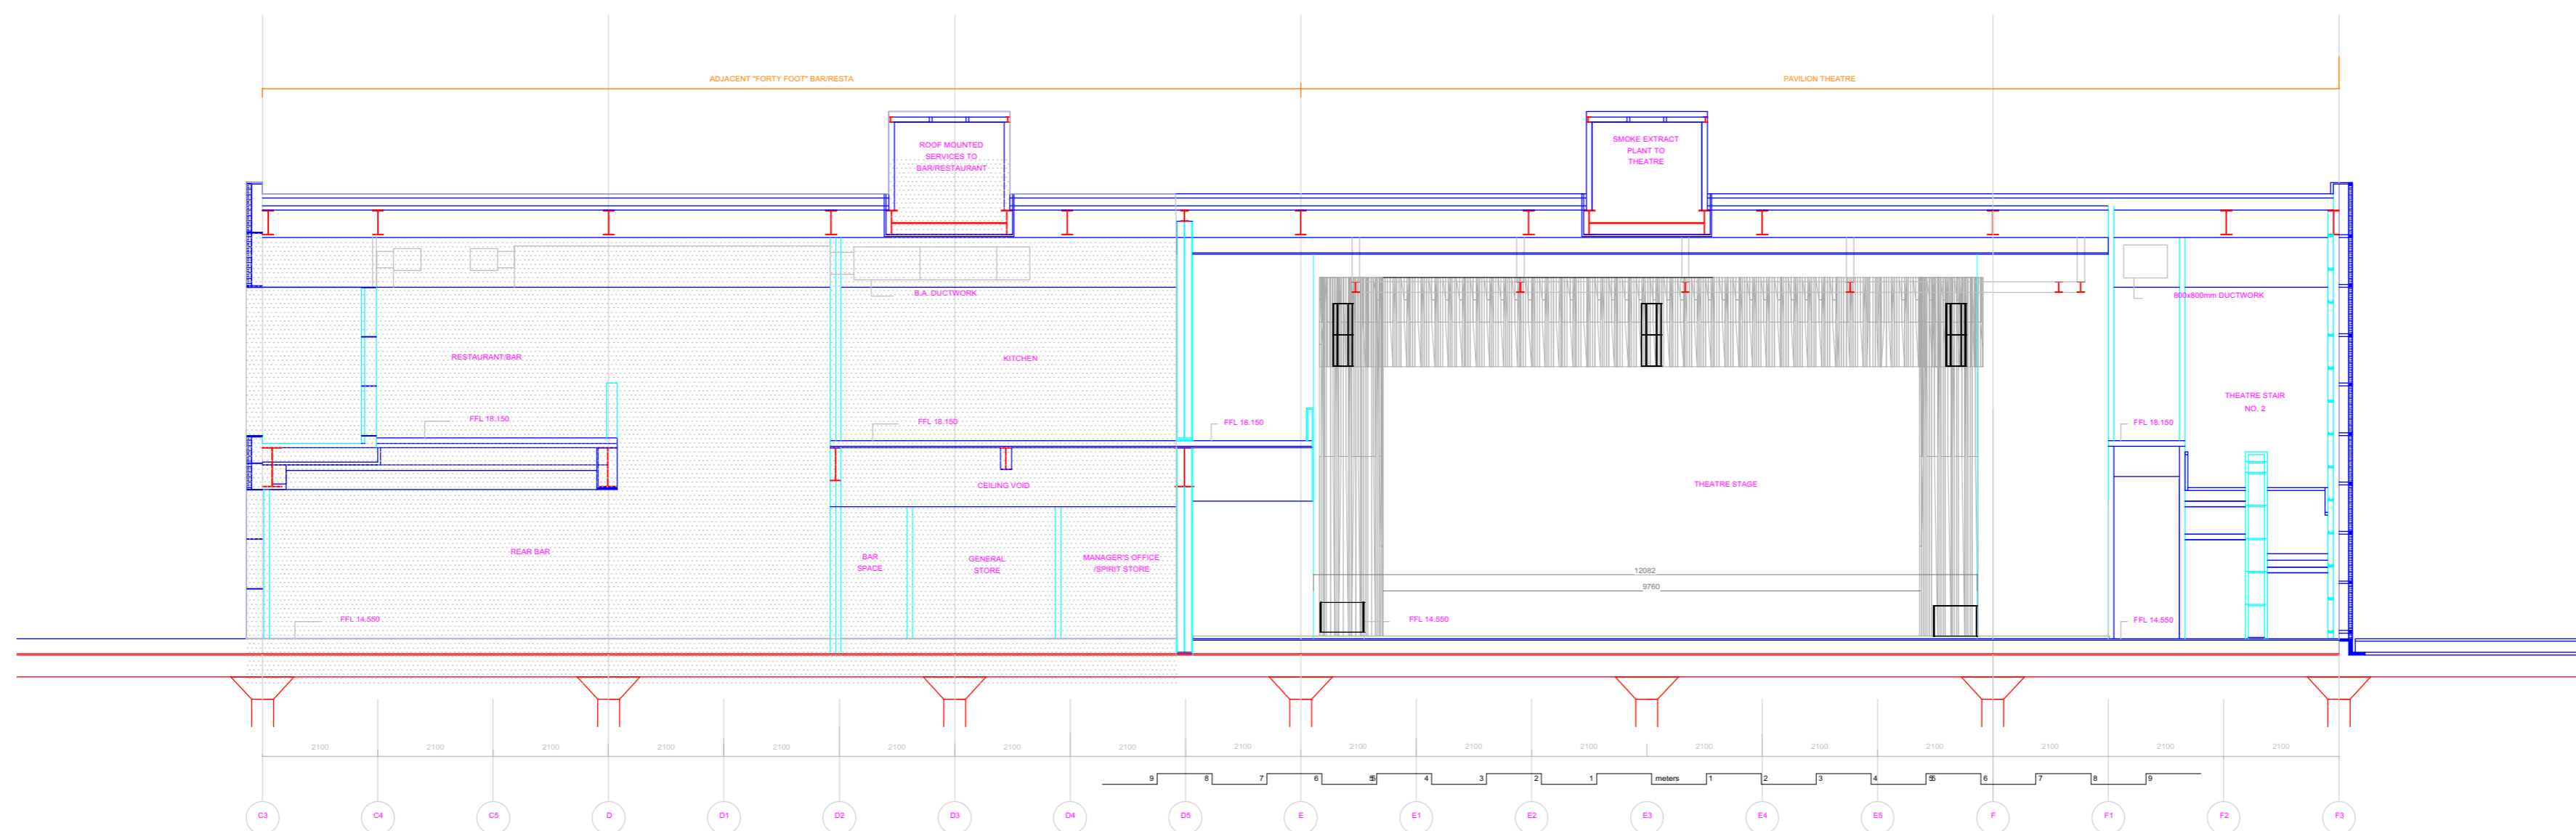

SECTION B-B

0	Initial Issue	SS	16/02/17
Rev.	Description	Drawn/Checked	Date


Drawing Title

SECTION B-B

Drawn by : SS Date : March 2017
 Checked by : Date :
 Approved by : Date :

Scales : 1:100 @ A2

Drawing No. : PAV - 004 Revision: 2.1

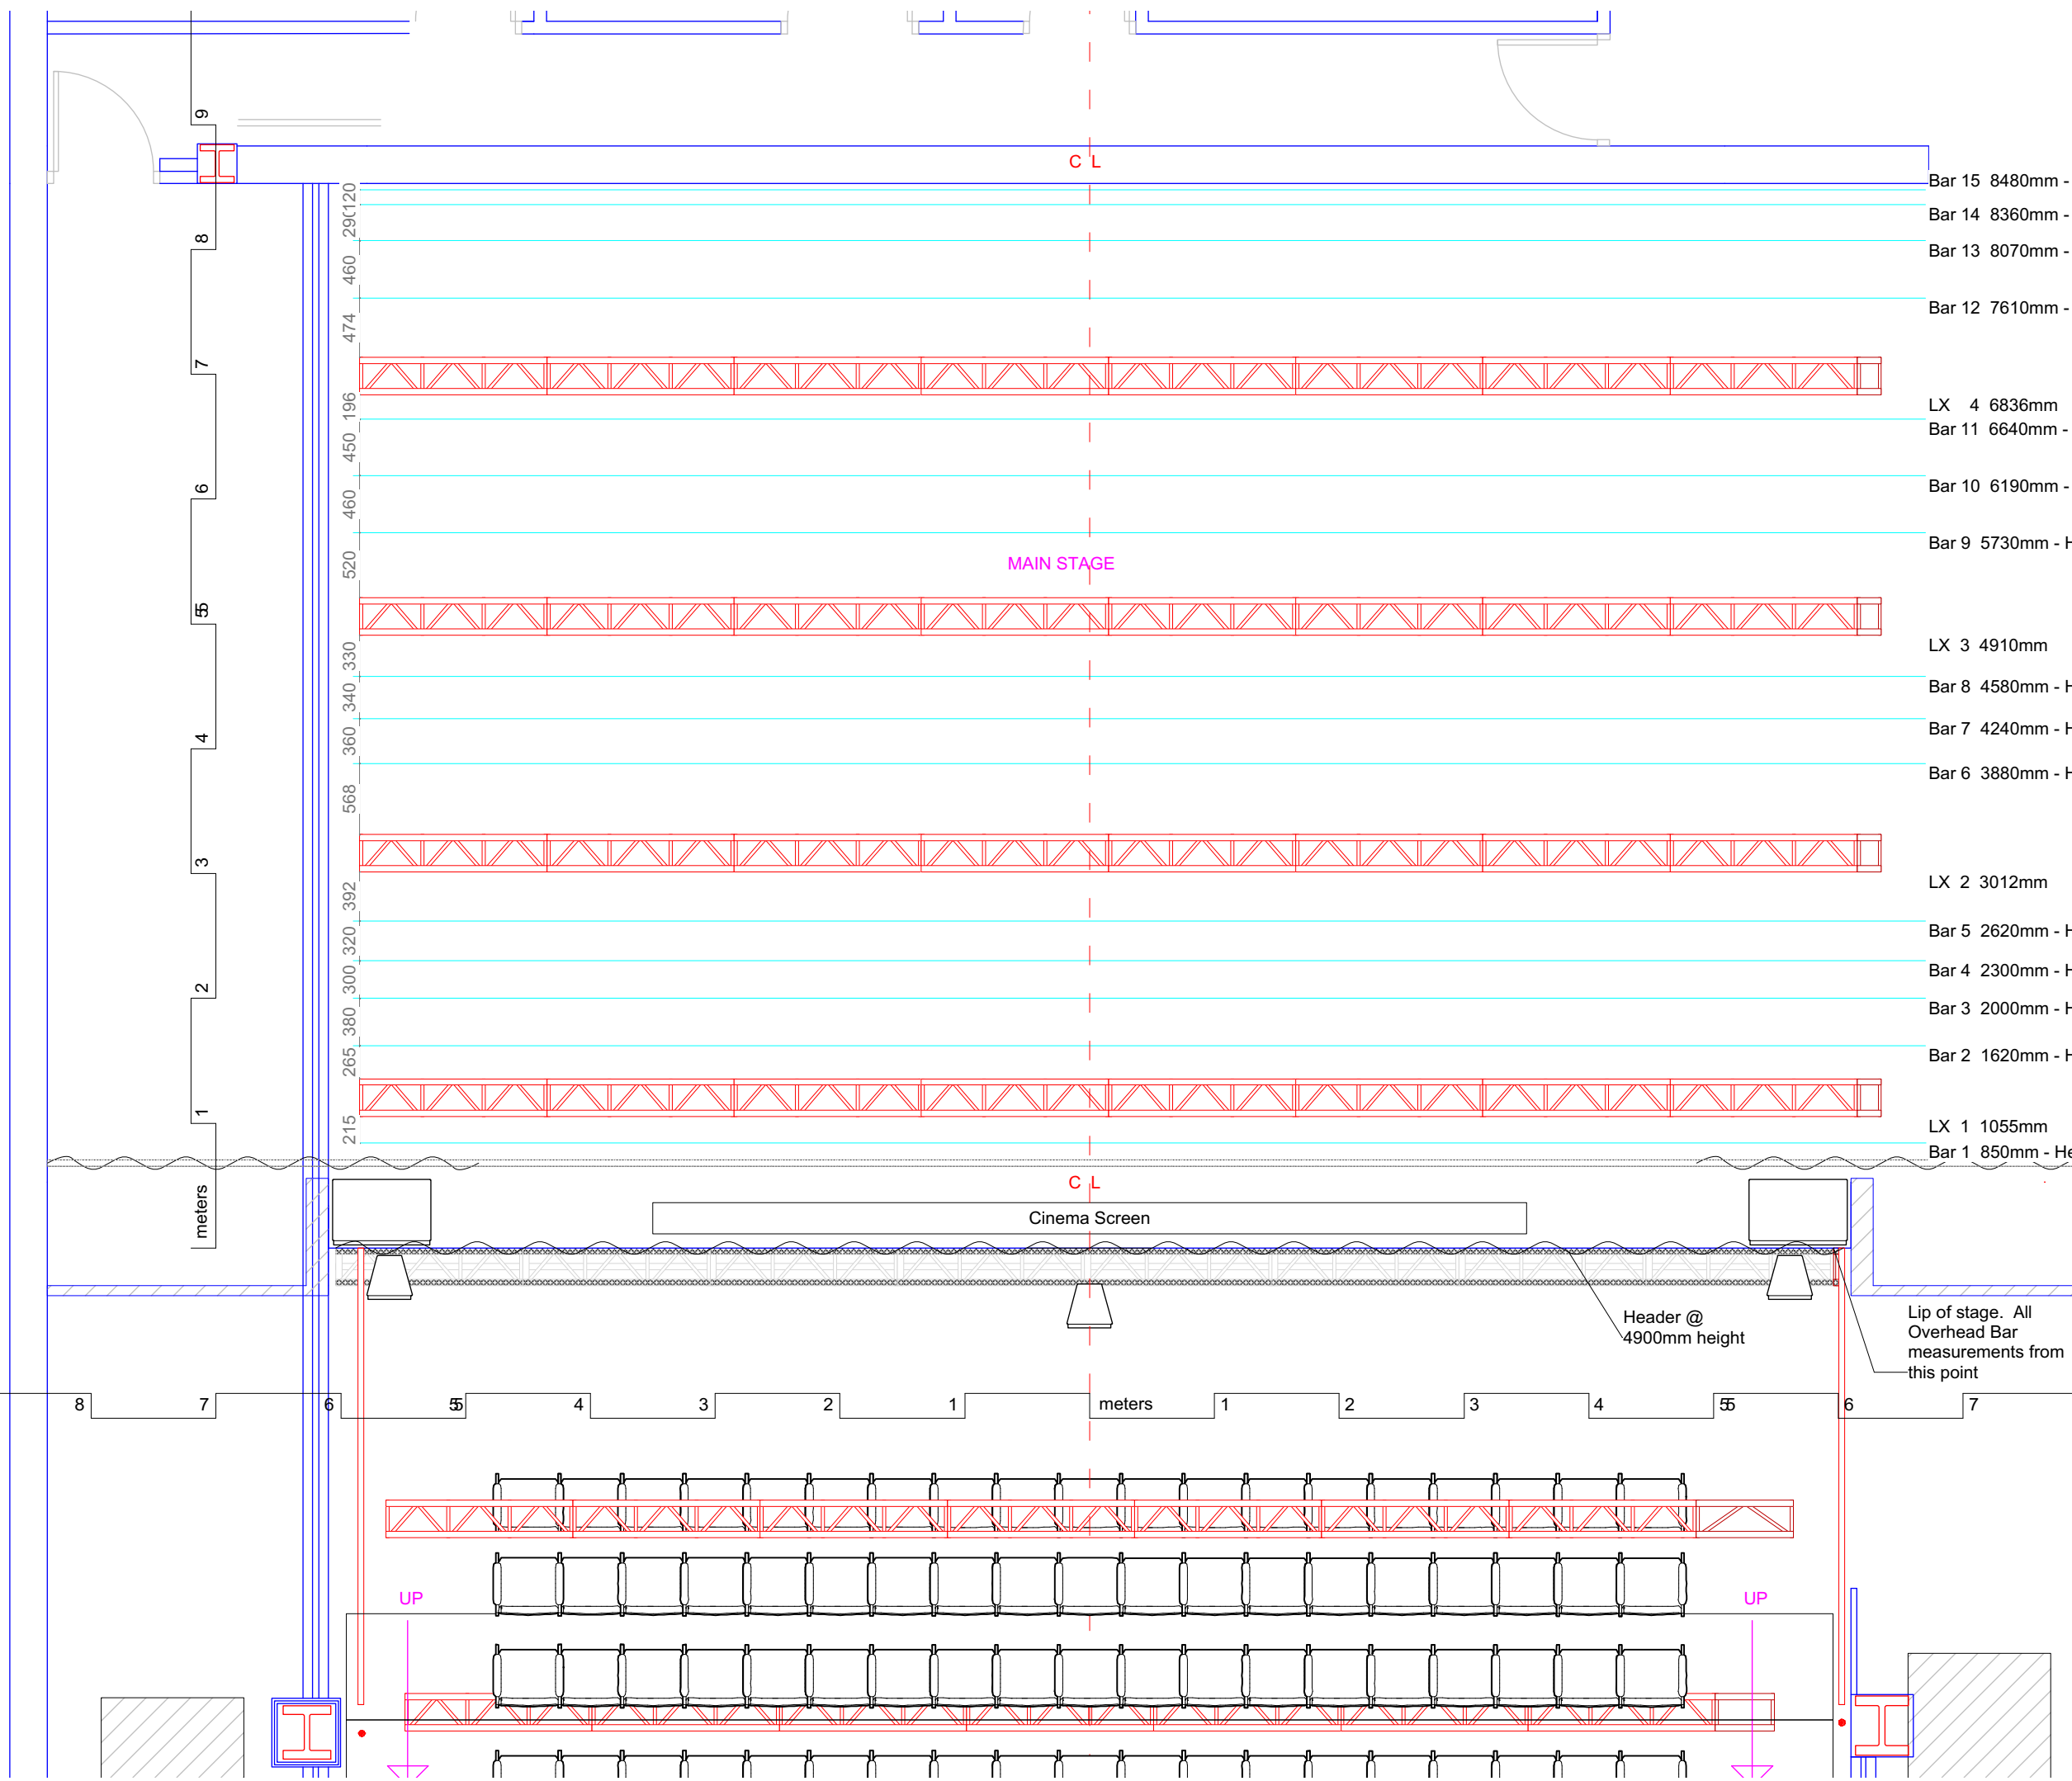

- Bar 15 8480mm - Hemp
- Bar 14 8360mm - Hemp
- Bar 13 8070mm - Hemp
- Bar 12 7610mm - Hemp
- LX 4 6836mm
- Bar 11 6640mm - Hemp: Legs
- Bar 10 6190mm - Hemp: 1m border
- Bar 9 5730mm - Hemp: Legs
- LX 3 4910mm
- Bar 8 4580mm - Hemp: Legs
- Bar 7 4240mm - Hemp: 1m border
- Bar 6 3880mm - Hemp: Legs
- LX 2 3012mm
- Bar 5 2620mm - Hemp: Legs
- Bar 4 2300mm - Hemp: 1m border
- Bar 3 2000mm - Hemp
- Bar 2 1620mm - Hemp: Legs
- LX 1 1055mm
- Bar 1 850mm - Hemp: 1m border

0	Initial Issue	SS	16/02/17
Rev.	Description	Drawn/Checked	Date

Drawing Title

**STAGE AND AUDITORIUM
TECHNICAL LAYOUT -
LIGHTING TRUSSES**

Drawn by : SS Date : March 2017

Checked by : Date :

Approved by : Date :

Scales : 1:50 @ A3

Drawing No. : PAV - 005 Revision: 2.1